


ENVIRONMENTAL CENTER AREA

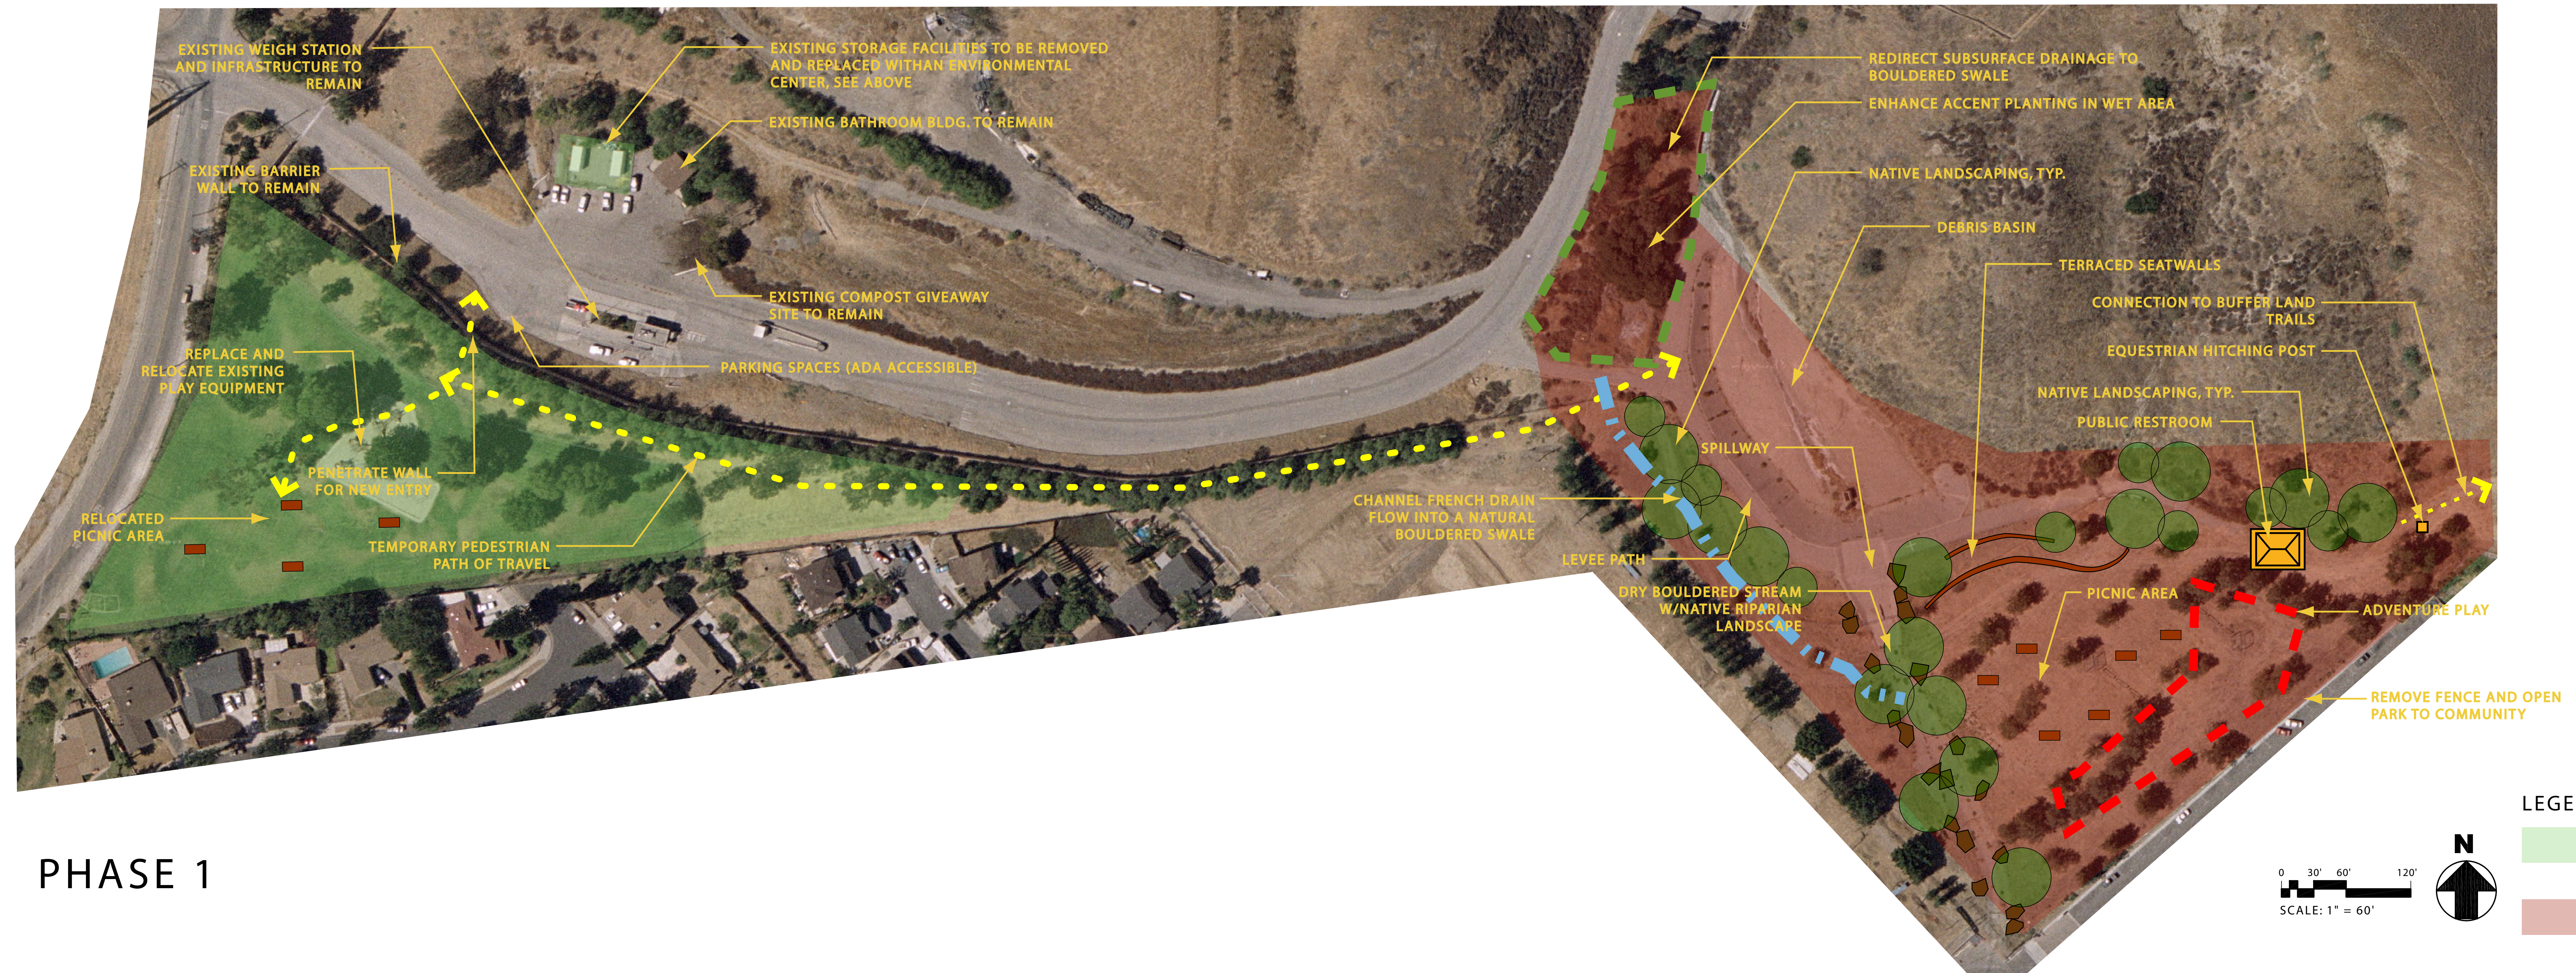

PHASE 1

ENTRY AND PARK IMPROVEMENT CONCEPT

LOPEZ CANYON LANDFILL

JULY 2007

